



**REVISIONS**

- A 20-03-2006 ISSUED FOR COMMENT
- B 19-06-2006 SHOWING EXTERNAL SEATING. KITCHEN REVISIONS
- C 04-07-2008 ISSUED FOR APPROVAL
- D 26-09-2008 REVISED BRAND. ALTERED WC LAYOUT

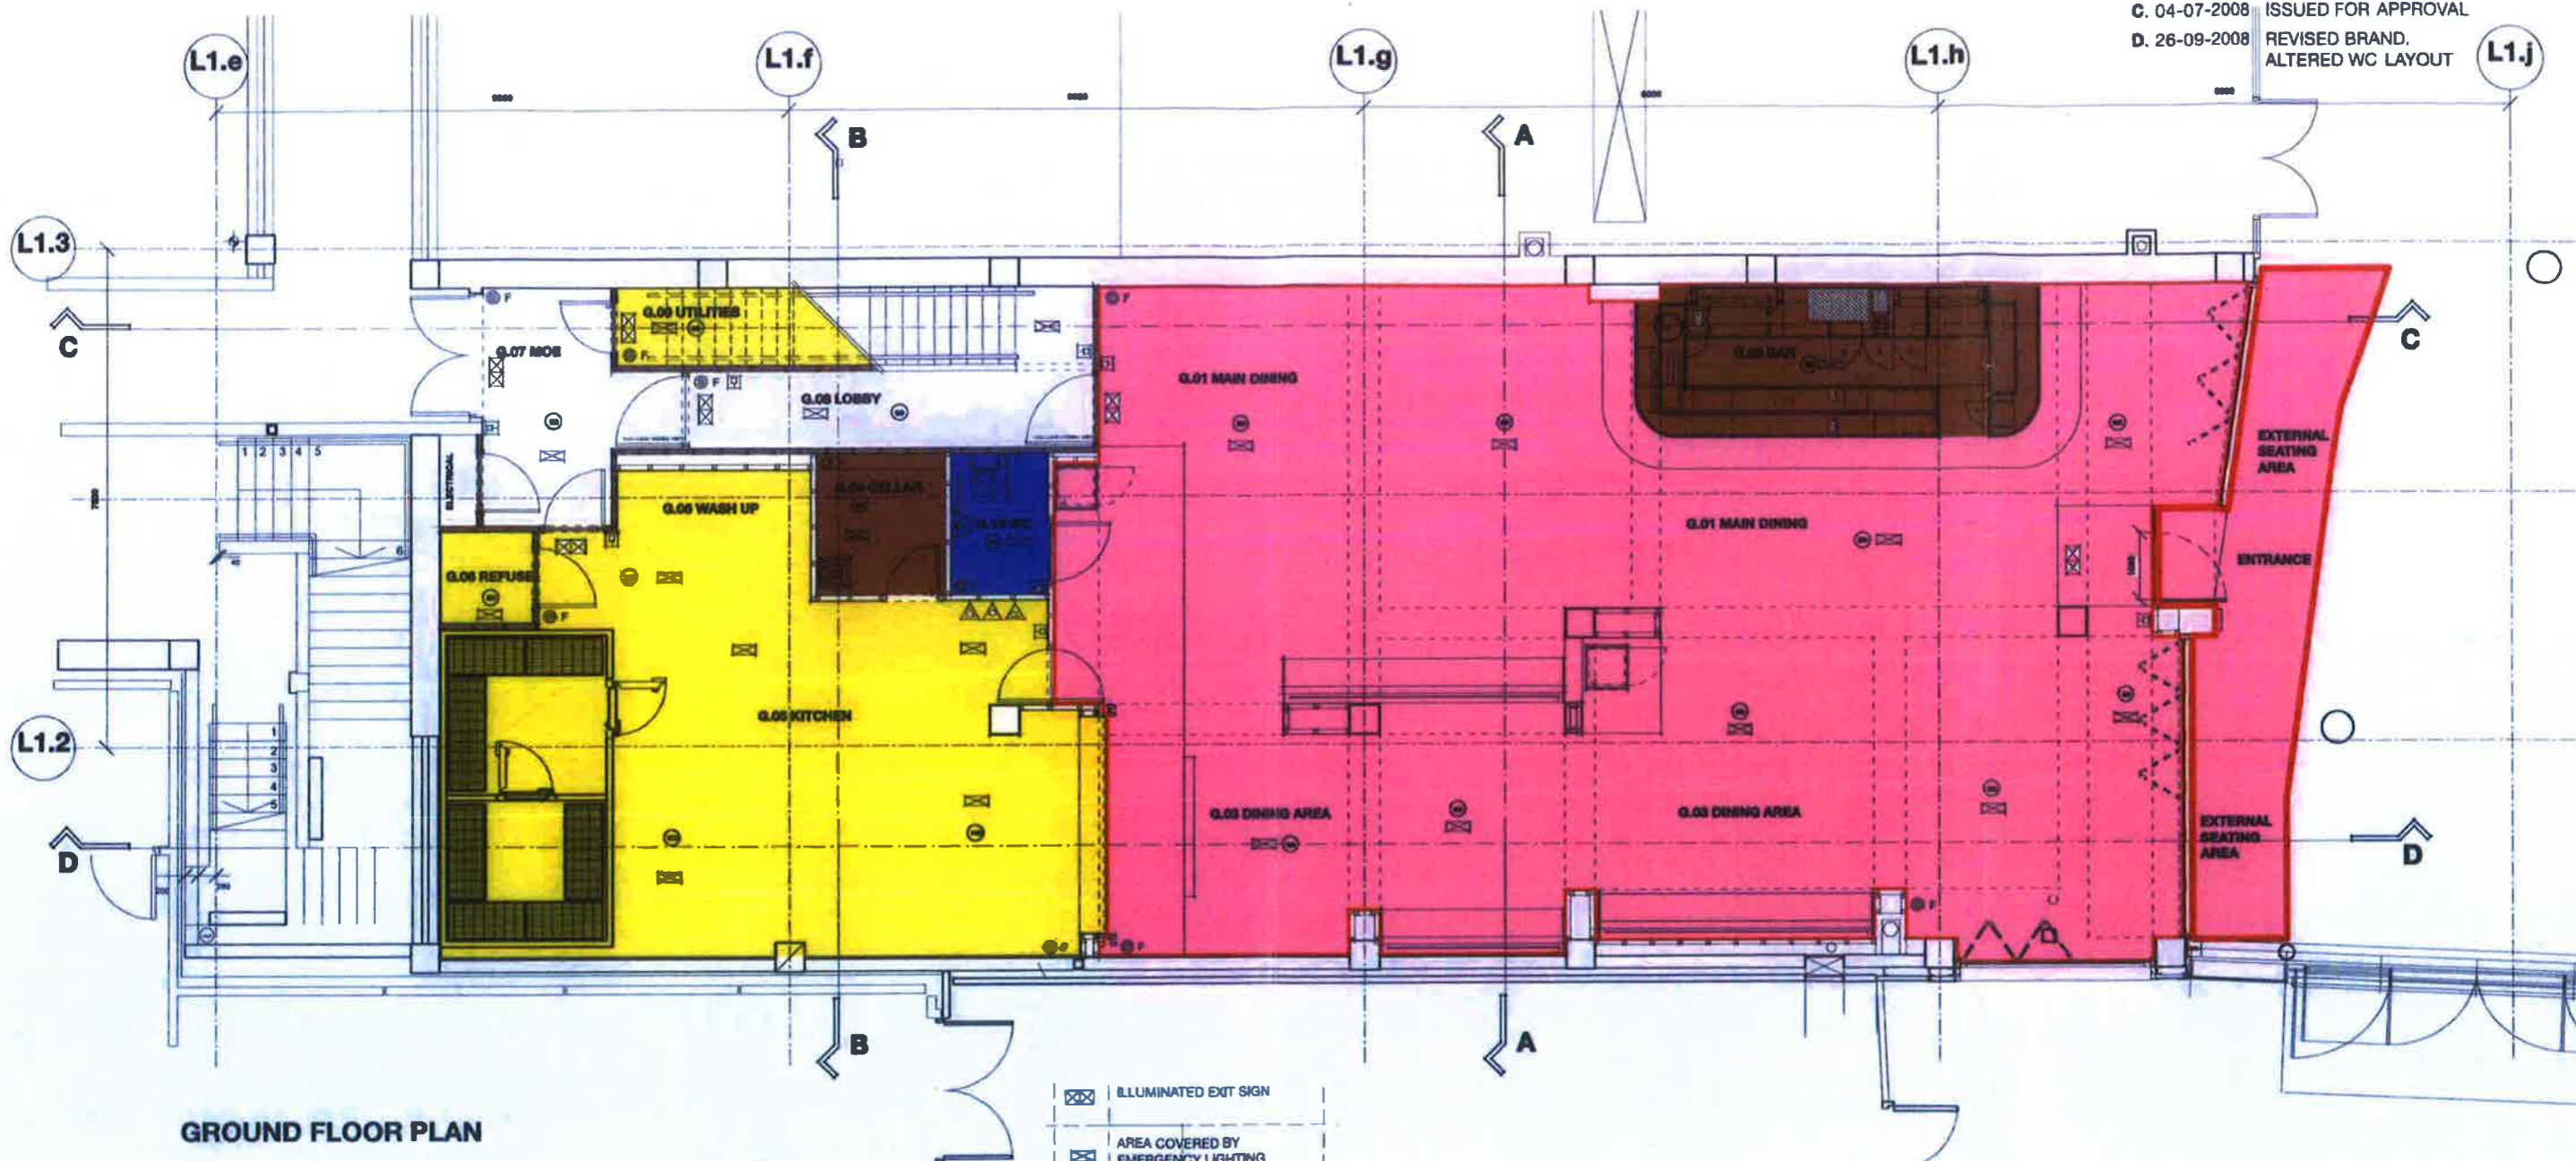

**GROUND FLOOR PLAN**

**KEY**

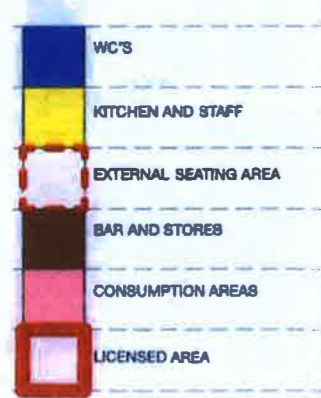

- ☒ ILLUMINATED EXIT SIGN
- ☒ AREA COVERED BY EMERGENCY LIGHTING
- ☒ FIRE ALARM PANEL
- ⊙ HEAT AND SMOKE DETECTORS
- ☐ FIRE ALARM CALL POINT
- ▲ CARBON DIOXIDE EXTINGUISHER
- ▲ FOAM EXTINGUISHER
- ▲ FIRE BLANKET IN CONTAINER
- ⊙ FIRE ALARM SOUNDER

PLANS ATTACHED TO A LICENCE OR CERTIFICATE ISSUED BY SURREY HEATH BOROUGH COUNCIL  
 REF NO. SHBCPR - 08 247  
 DATE: 23<sup>rd</sup> Oct '08

JOB NAME  
**BELLA ITALIA CAMBERLEY**

JOB NO  
**68**

DATE  
**JUN 2006**

DRAWING:  
**GROUND FLOOR LICENSING PLAN**

SCALE  
**1:100 at A3**

DRAWING NUMBER  
**68/13-10**

REVISION  
**D**




**IT ARCHITECTURE**

57B CHEPSTOW ROAD, LONDON, W2 5BP T. 020 7985 0058 F. 020 7221 8449  
 info@it-architecture.net www.it-architecture.net © COPYRIGHT 2008

**REVISIONS**

- A. 04-07-2008 ISSUED FOR APPROVAL
- B. 26-09-2008 REVISED BRAND

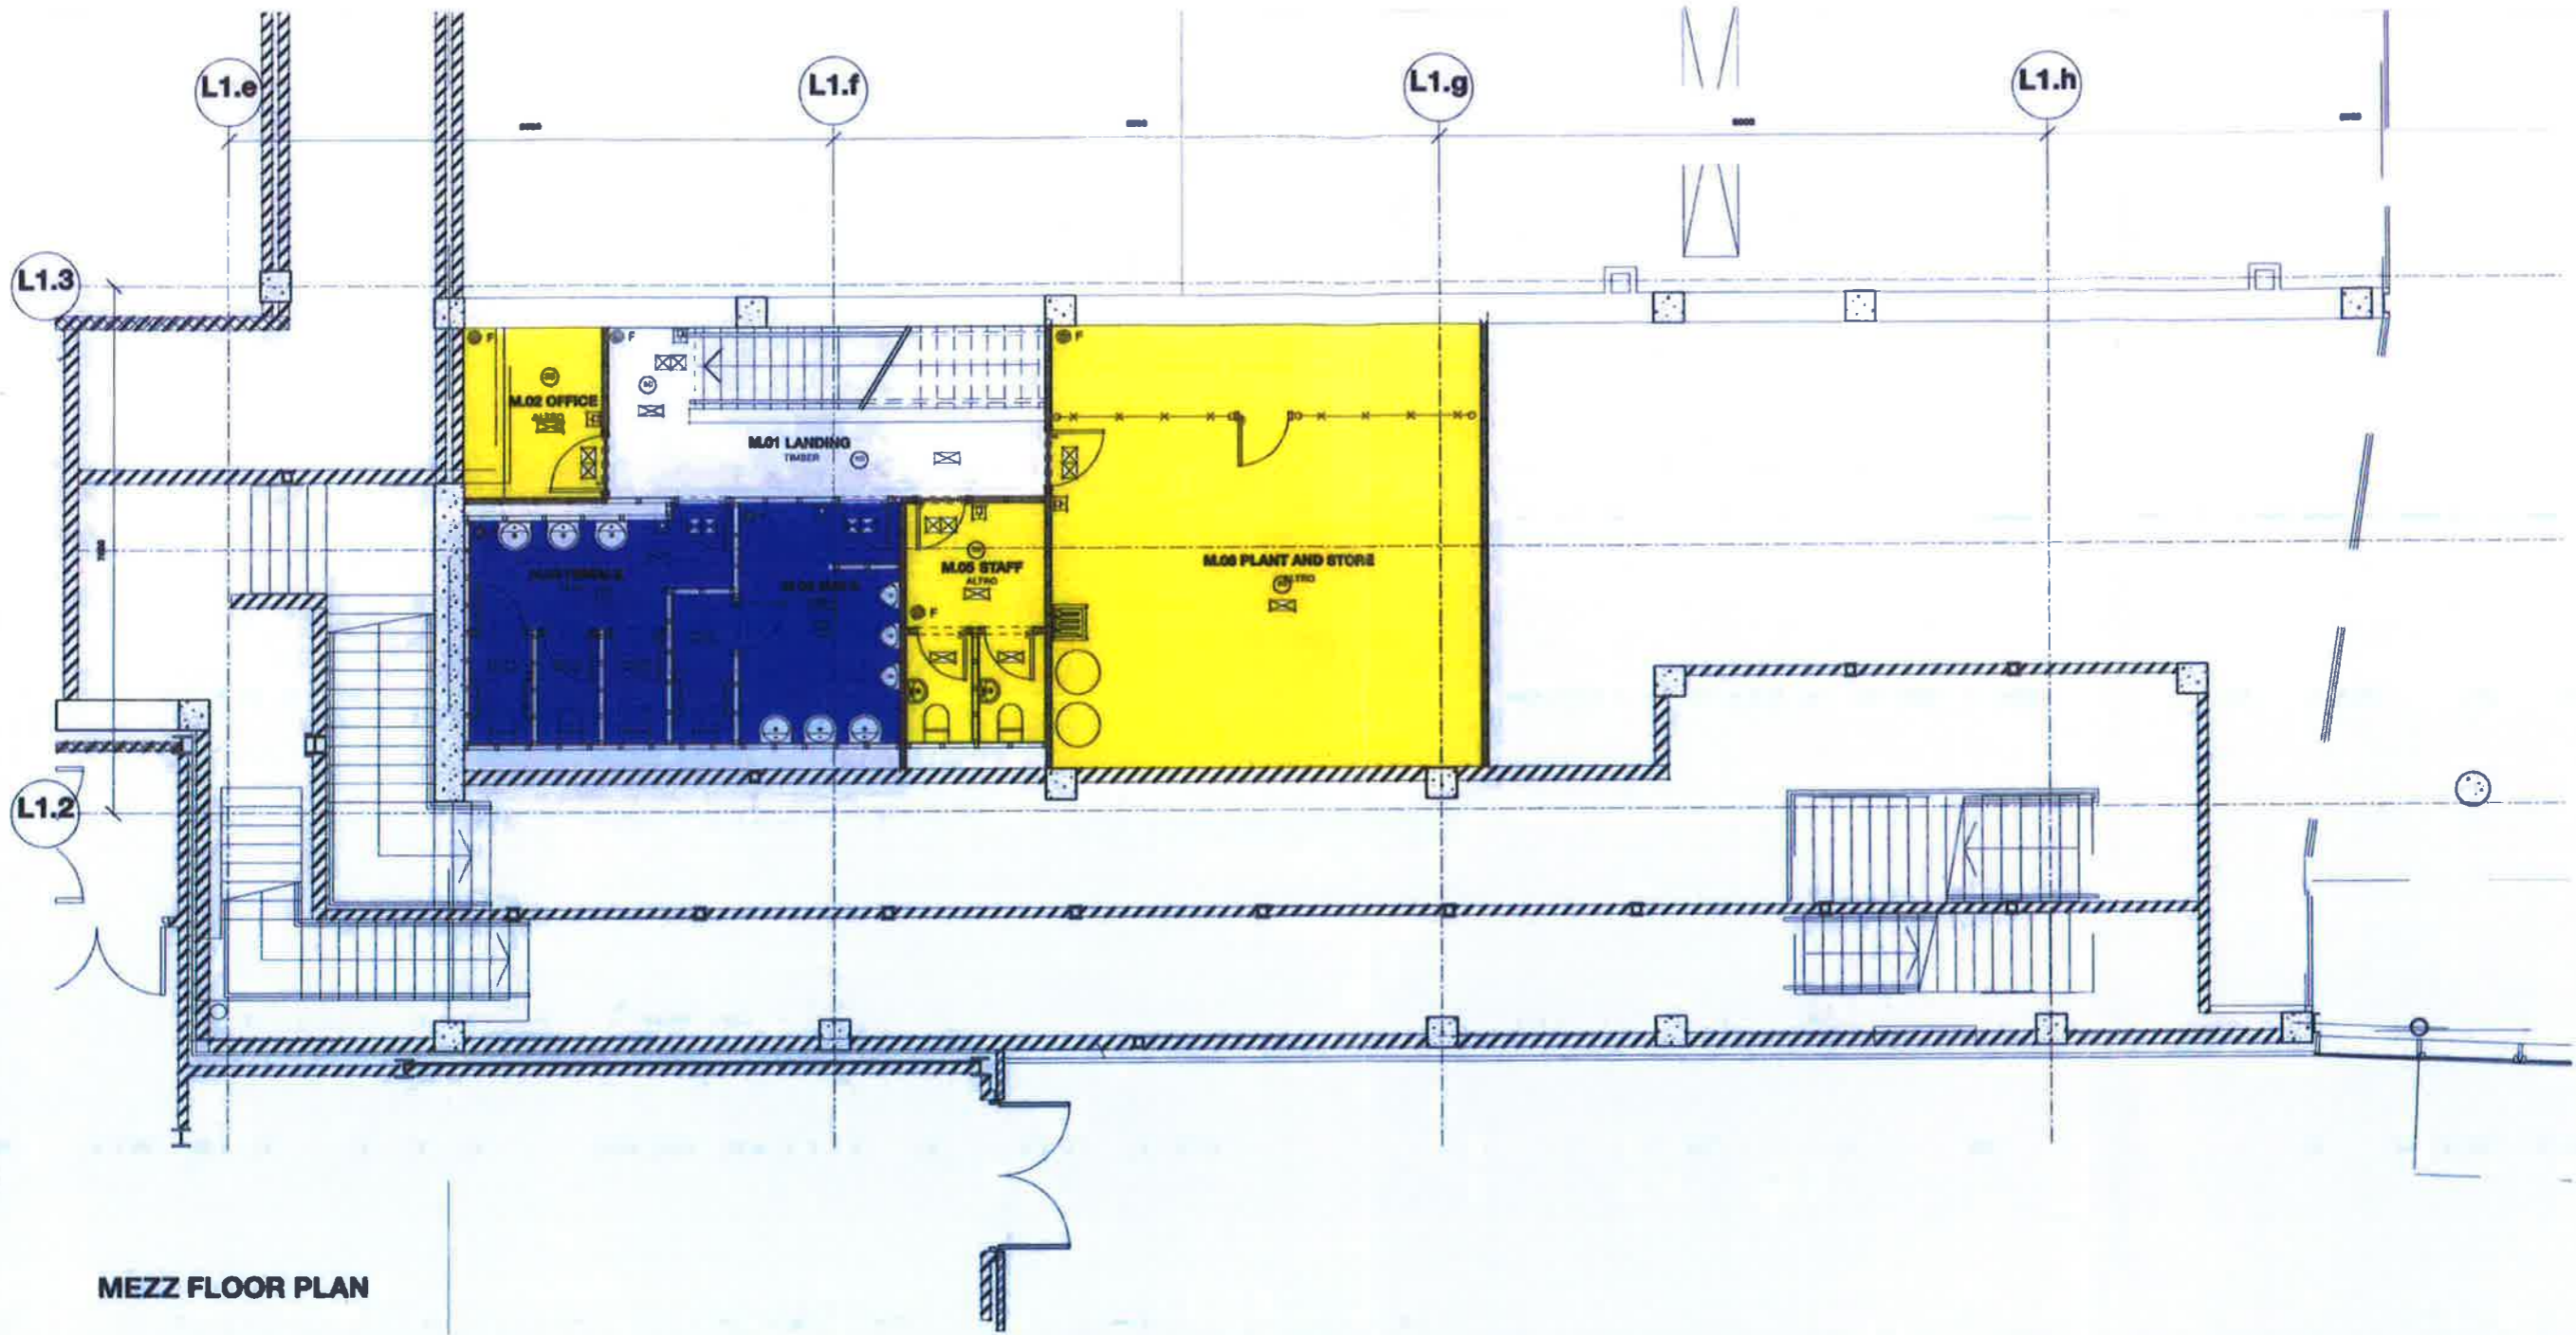

**MEZZ FLOOR PLAN**


**PLANS ATTACHED TO A LICENCE OR CERTIFICATE ISSUED BY SURREY HEATH BOROUGH COUNCIL**  
 REF NO. SHBCPR-08247  
 DATE: 23<sup>rd</sup> OCT '08

JOB NAME  
**BELLA ITALIA CAMBERLEY**

JOB NO  
**68**

DATE  
**JUN 2006**

DRAWING:  
**MEZZ FLOOR LICENSING PLAN**

SCALE  
**1:100 at A3**

DRAWING NUMBER  
**68/13-11**

REVISION  
**B**



**IT ARCHITECTURE**

57B CHEPSTOW ROAD, LONDON, W2 5BP T. 020 7685 0058 F. 020 7221 8449  
 info@it-architecture.net www.it-architecture.net © COPYRIGHT 2008