

SURREY HEATH BOROUGH COUNCIL

B.1545/2

Art 4/7

From Solicitor

To Director of Planning & Tech. Services

Date 24th February 1984

cc Land Charges

My Ref: CD/AB/PD1/43(1)

MEMORANDUM


Your Ref: (1.)

re: Article 4 Direction - Land off Ford Road/Windlesham Road, Chobham

I refer to the above matter and should be grateful if you would note that three of the four Article 4 Directions have now been approved by the Secretary of State, copies of which are attached for your information.

Confirmed
Approved on 26-1-84.

SOLICITOR

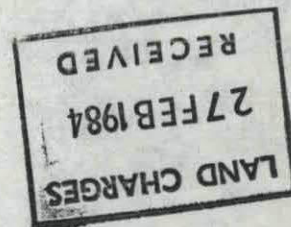

Solicitor
3.5 October 1983
(Dictated 19.10.83)


Dir. Planning & Technical Services
Land Charges

GS/PAM/PD1/53(1)

B.1545

re: Article 4 Direction
Land off Ford Road/Windlesham Road, Chobham

I refer to the above and enclose herewith copies of the Article 4's which have been submitted to the Secretary of State. Would you please note your records accordingly.

 

Solicitor



All Four Notices
Noted only at this stage
Awaiting Confirmation
by Sec of State to enable
us to register.

SURREY HEATH BOROUGH COUNCIL

(1.)

TOWN AND COUNTRY PLANNING GENERAL DEVELOPMENT ORDERS 1977 and 1980

DIRECTION UNDER ARTICLE 4

W H E R E A S the Council of the Borough of Surrey Heath in the County of Surrey (hereinafter called "the Council") being the local planning authority for their District are satisfied that it is expedient that development of the description set out in Schedule 2 hereto should not be carried out on the land shown edged red on the plan annexed hereto which said land is more particularly described in Schedule 1 hereto (hereinafter called "the land") unless permission therefor is granted on application made under the Town and Country Planning Act 1971 and the Town and Country Planning General Development Orders 1977 and 1980

NOW THEREFORE the Council in pursuance of the powers conferred upon them by Article 4 of the Town and Country Planning General Development Orders 1977 and 1980 hereby direct that the permission granted by Article 3 of the said General Development Order shall not apply to development on the land of the description set out in Schedule 2 hereto

SCHEDULE 1

The land on the east side of Ford Road and on the south side of Windlesham Road Chobham in the County of Surrey being Ordnance Survey Parcel Nos. 5268 (part) 5855 (part) 6264 6558 6666 6853 6960 6977 7152 Sheet SU 9662 (1971 Edition) having an acreage of approximately 15.3 acres

SCHEDULE 2

Development comprised within Class XXII in the First Schedule to the Town and Country Planning General Development Orders 1977 and 1980 and not being development comprised within any other class namely the use of land other than a building as a caravan site in any of the circumstances specified in paragraphs 2 3 7 8 and 9 of Schedule 1 to the


Caravan Sites and Control of Development Act 1960 or in the
circumstances (other than those relating to Winter Quarters)
specified in paragraph 10 of the said Schedule

THE COMMON SEAL of THE COUNCIL)
OF THE BOROUGH OF SURREY HEATH)
was hereunto affixed the)
31ST day of *October*)
1983 in the presence of:-)

Mayor

Chief Executive and Town Clerk



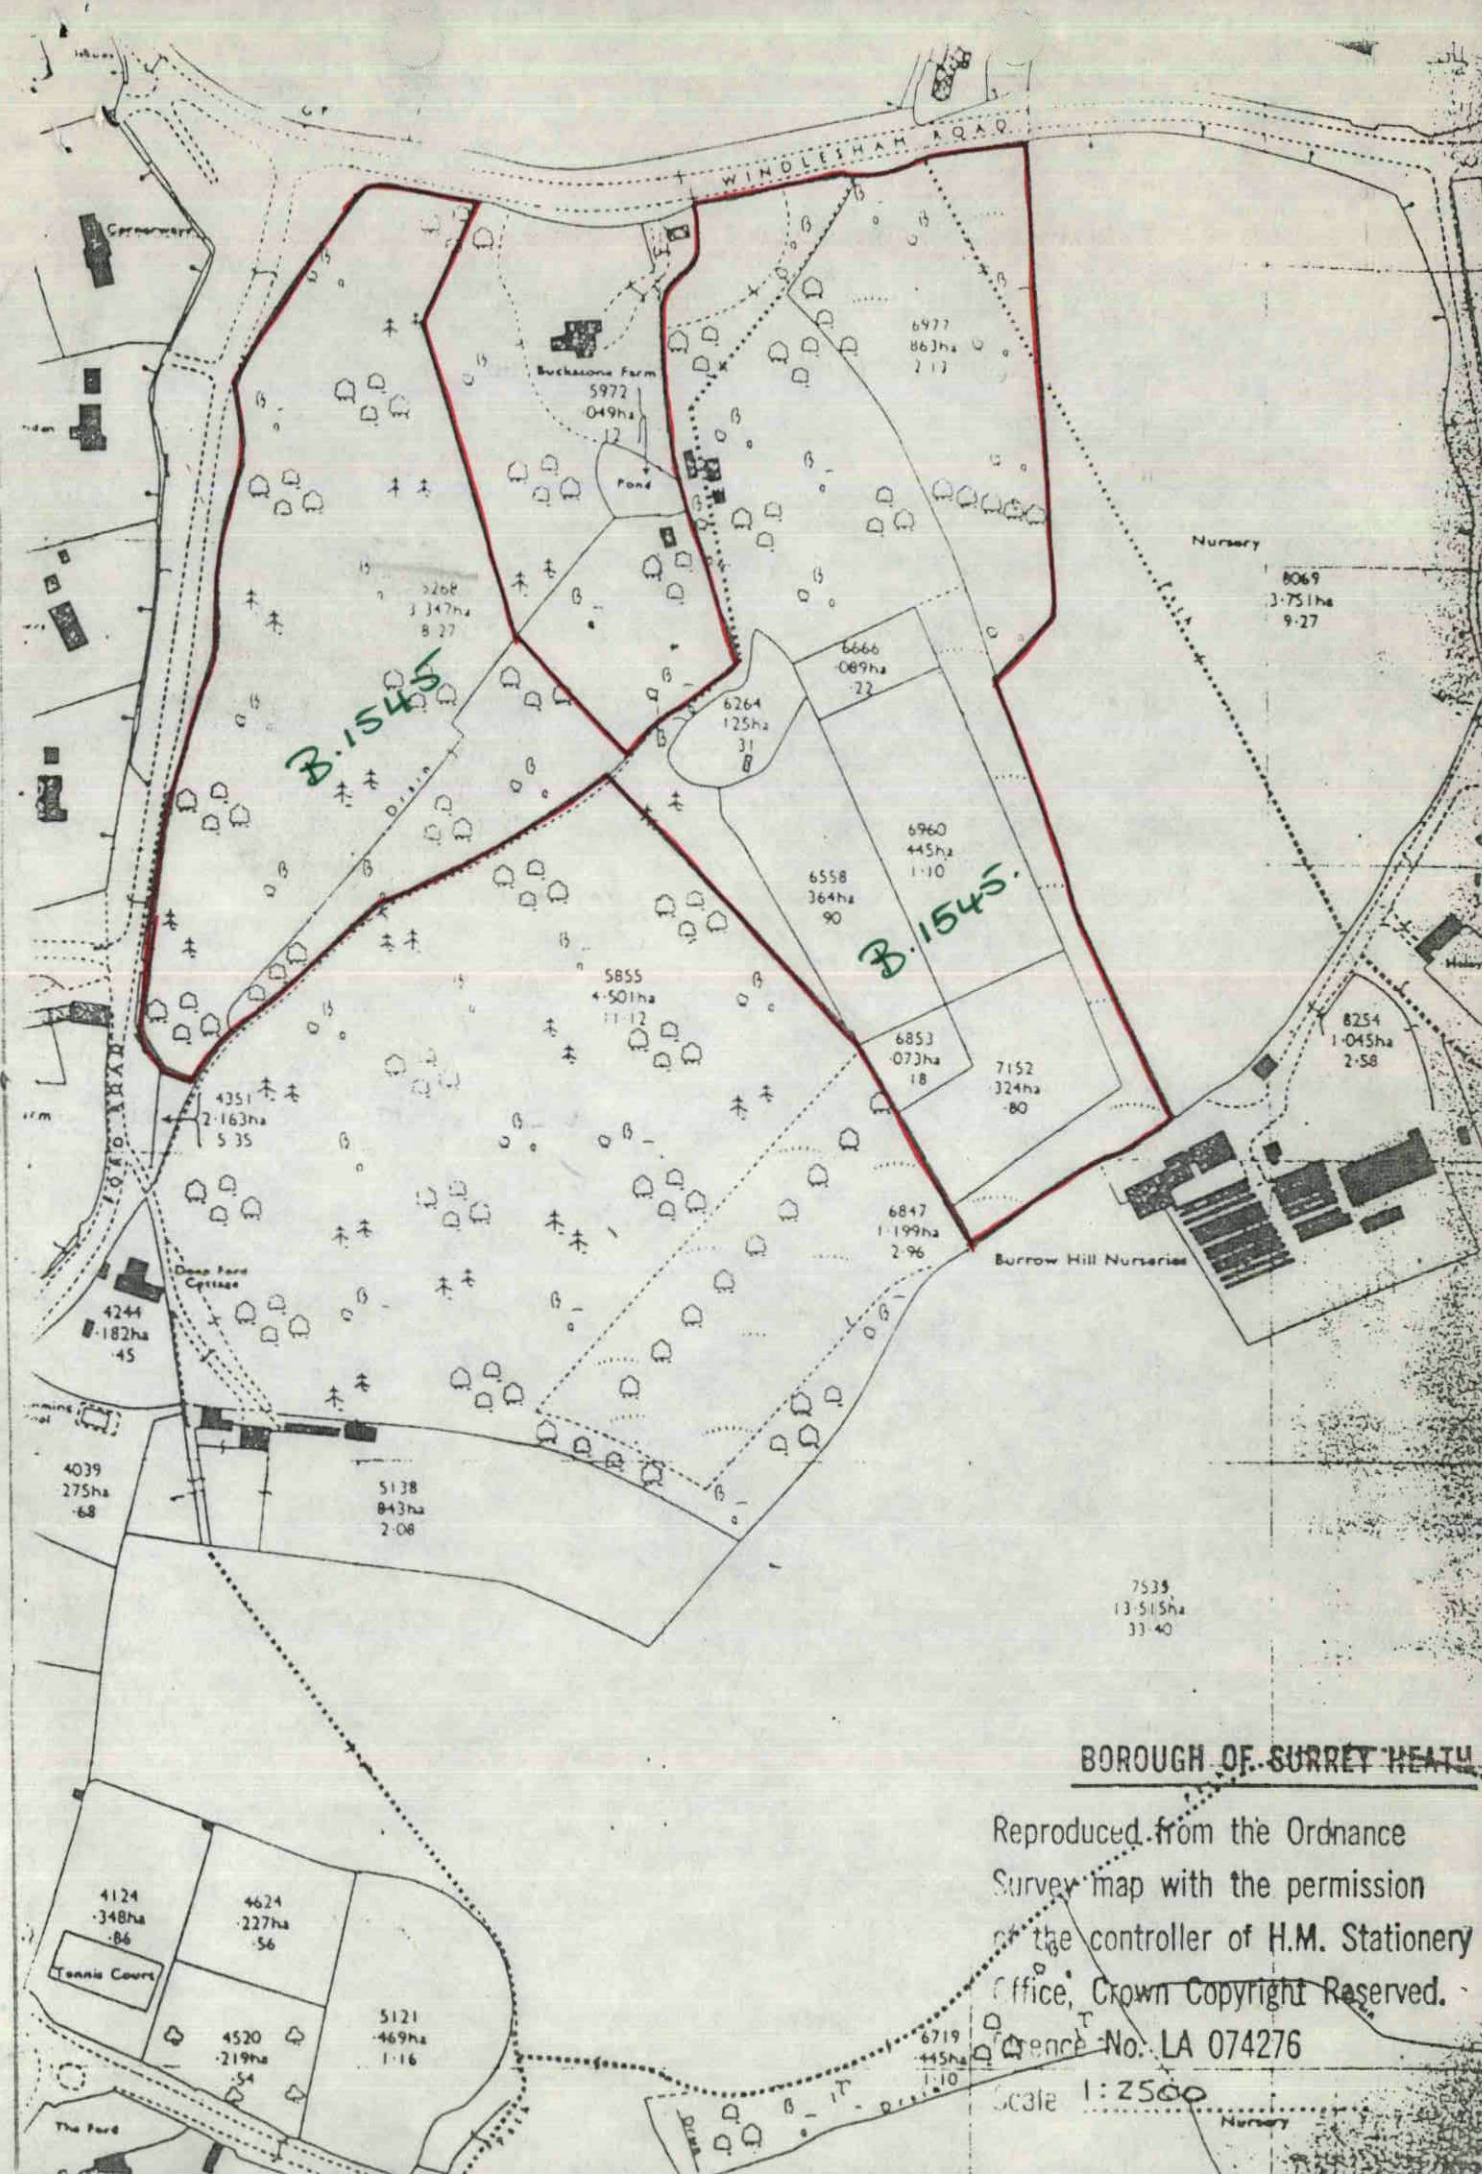

BOROUGH OF SURREY HEATH

Reproduced from the Ordnance Survey map with the permission of the controller of H.M. Stationery Office, Crown Copyright Reserved.
Ordnance No. LA 074276
Scale 1:2500

SURREY HEATH BOROUGH COUNCIL

TOWN AND COUNTRY PLANNING

GENERAL DEVELOPMENT ORDERS

1977 and 1980

DIRECTION UNDER ARTICLE 4

Mrs. G. Stirk, LL.B.,
Solicitor,
Bagshot Manor,
Green Lane,
Bagshot,
Surrey.

LEG/GS/JHW

SURREY HEATH BOROUGH COUNCIL

TOWN AND COUNTRY PLANNING GENERAL DEVELOPMENT ORDERS 1977 and 1980

DIRECTION UNDER ARTICLE 4

W H E R E A S the Council of the Borough of Surrey Heath in the County of Surrey (hereinafter called "the Council") being the local planning authority for their District are satisfied that it is expedient that development of the description set out in Schedule 2 hereto should not be carried out on the land shown edged red on the plan annexed hereto which said land is more particularly described in Schedule 1 hereto (hereinafter called "the land") unless permission therefor is granted on application made under the Town and Country Planning Act 1971 and the Town and Country Planning General Development Orders 1977 and 1980

NOW THEREFORE the Council in pursuance of the powers conferred upon them by Article 4 of the Town and Country Planning General Development Orders 1977 and 1980 hereby direct that the permission granted by Article 3 of the said General Development Order shall not apply to development on the land of the description set out in Schedule 2 hereto

SCHEDULE 1



The land on the east side of Ford Road and on the south side of Windlesham Road Chobham in the County of Surrey being Ordnance Survey Parcel Nos. 5268 (part) 5855 (part) 6264 6558 6666 6853 6960 6977 7152 Sheet SU 9662 (1971 Edition) having an acreage of approximately 15.3 acres


SCHEDULE 2

Development comprised within Class XXII in the First Schedule to the Town and Country Planning General Development Orders 1977 and 1980 and not being development comprised within any other class namely the use of land other than a building as a caravan site in any of the circumstances specified in paragraphs 2 3 7 8 and 9 of Schedule 1 to the

Caravan Sites and Control of Development Act 1960 or in the
circumstances (other than those relating to Winter Quarters)
specified in paragraph 10 of the said Schedule

THE COMMON SEAL of THE COUNCIL)
OF THE BOROUGH OF SURREY HEATH)
was hereunto affixed the)
31ST day of October)
1983 in the presence of:-)

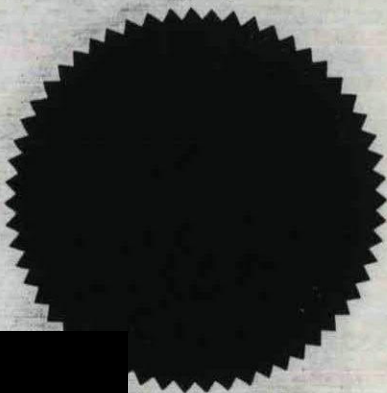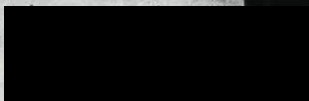
3064/83

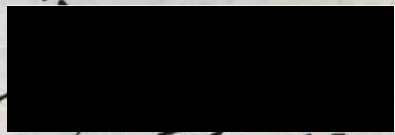
Mayor


Chief Executive and Town Clerk

The Secretary of State for the Environment
hereby approves the foregoing direction.


Signed by authority
of the Secretary of
State

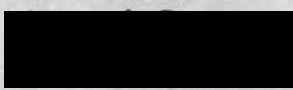26.1 1984


An Assistant Secretary
in the Department of
the Environment

the
ers)

n Clerk

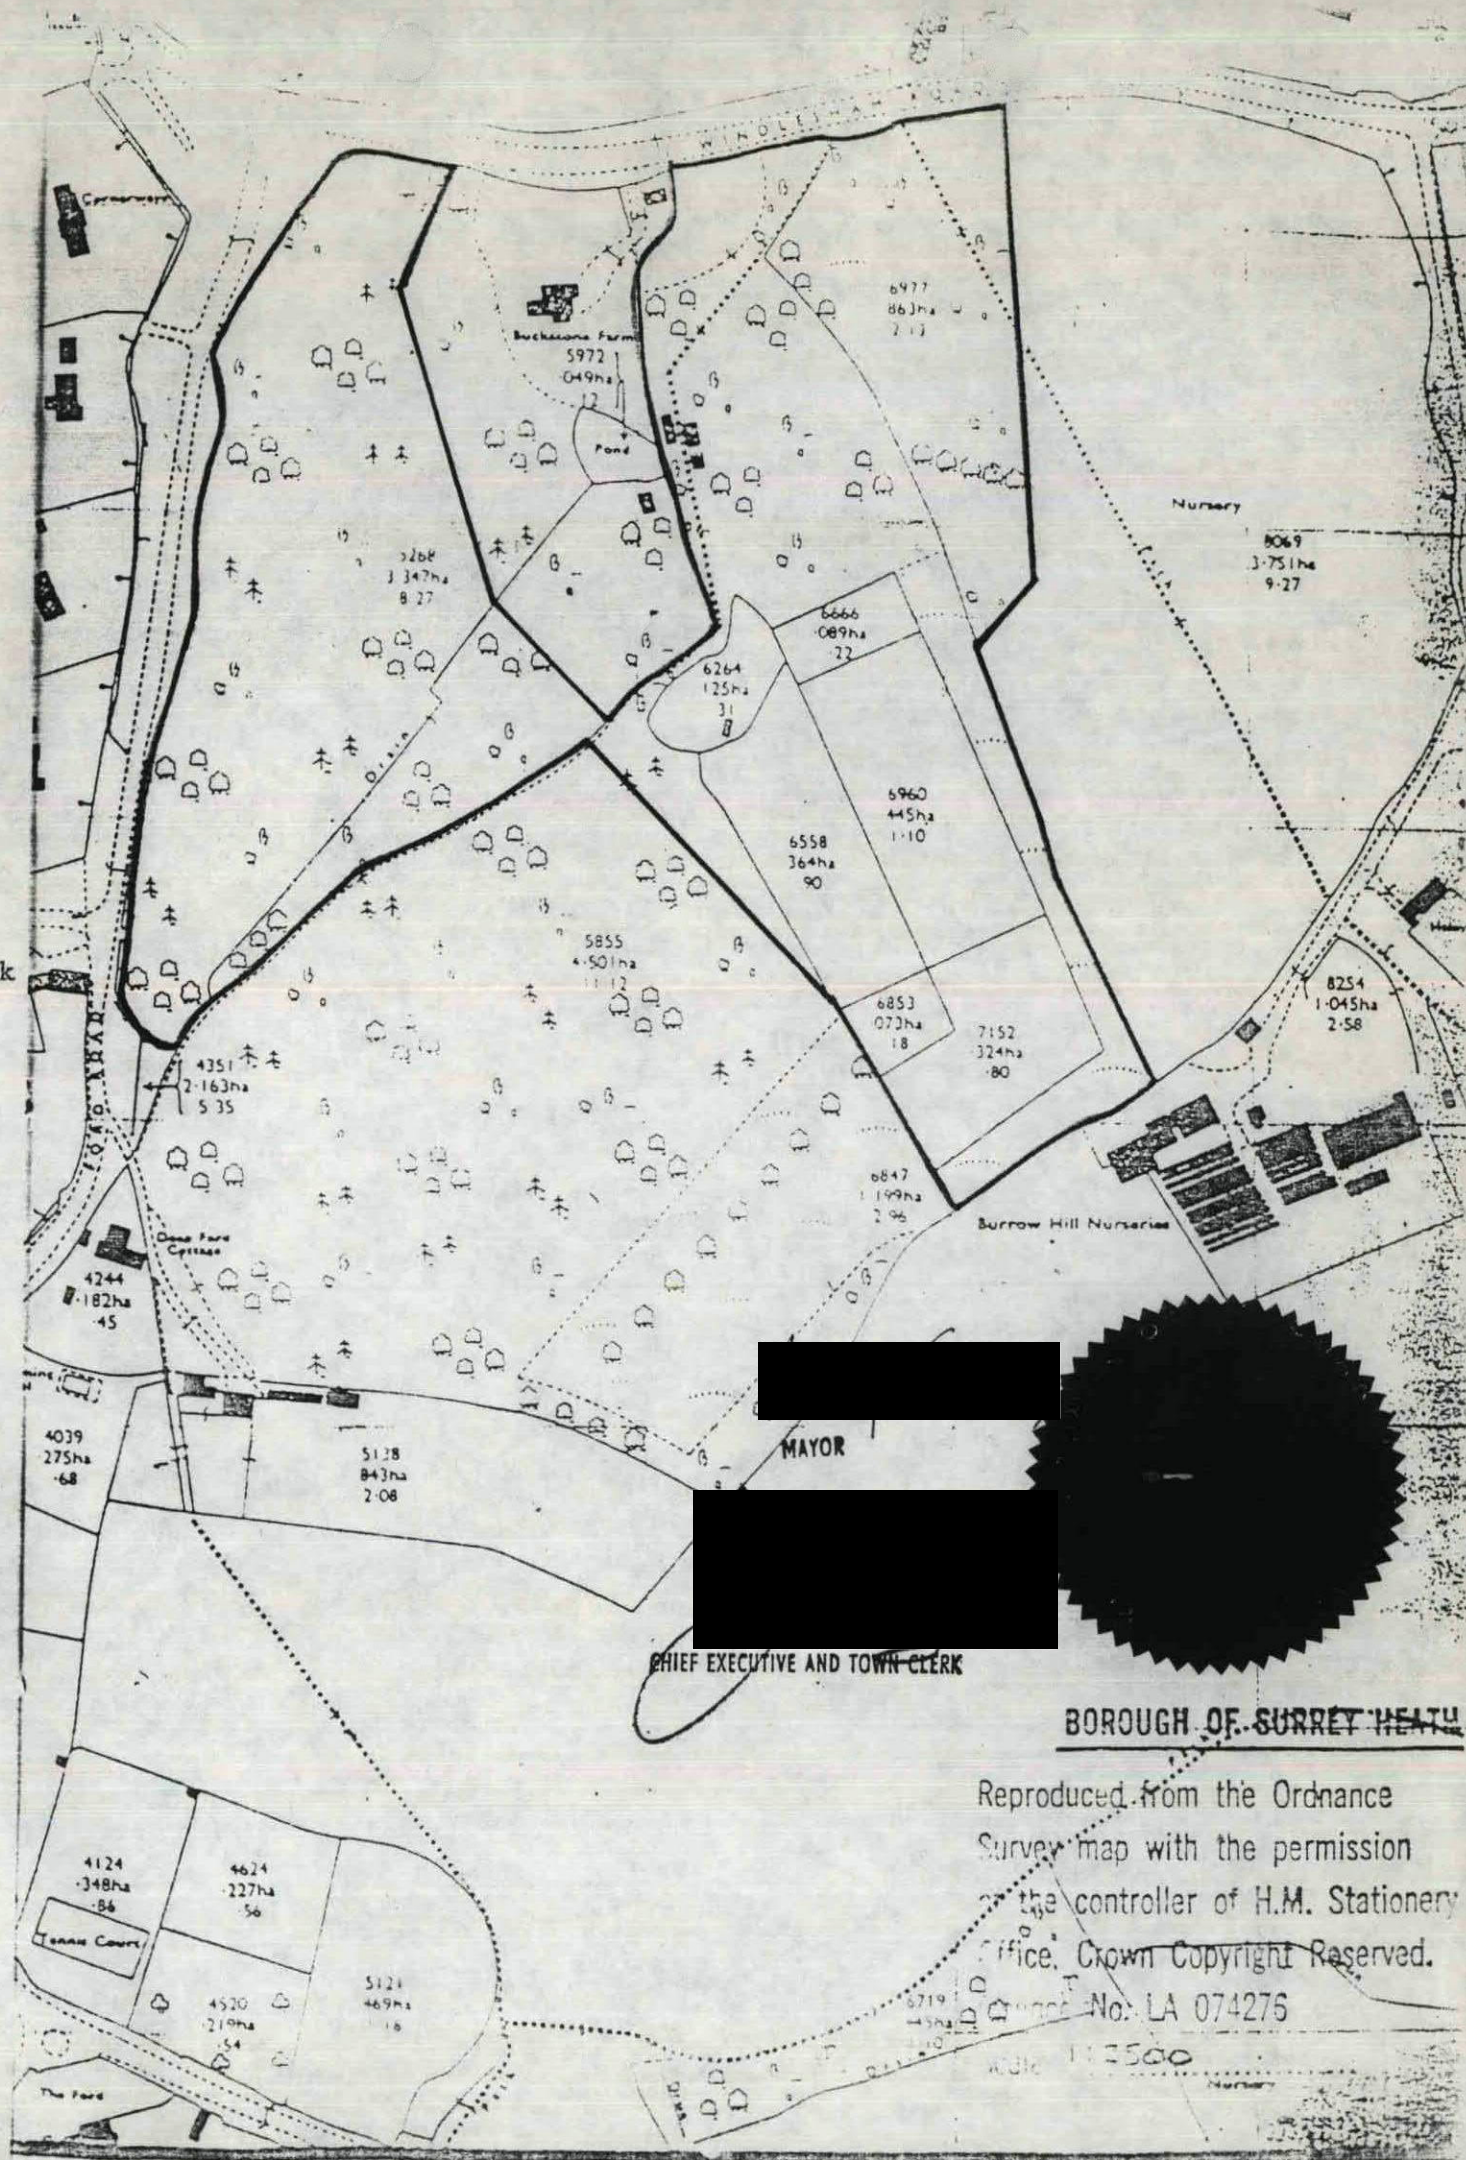

BOROUGH OF SURREY HEATH

Reproduced from the Ordnance
Survey map with the permission
of the controller of H.M. Stationery
Office. Crown Copyright Reserved.
No. LA 074276

1:2500

SURREY HEATH BOROUGH COUNCIL

TOWN AND COUNTRY PLANNING

GENERAL DEVELOPMENT ORDERS

1977 and 1980

DIRECTION UNDER ARTICLE 4

Mrs. G. Stirk, LL.B.,
Solicitor,
Bagshot Manor,
Green Lane,
Bagshot,
Surrey.

LEG/GS/JHW