

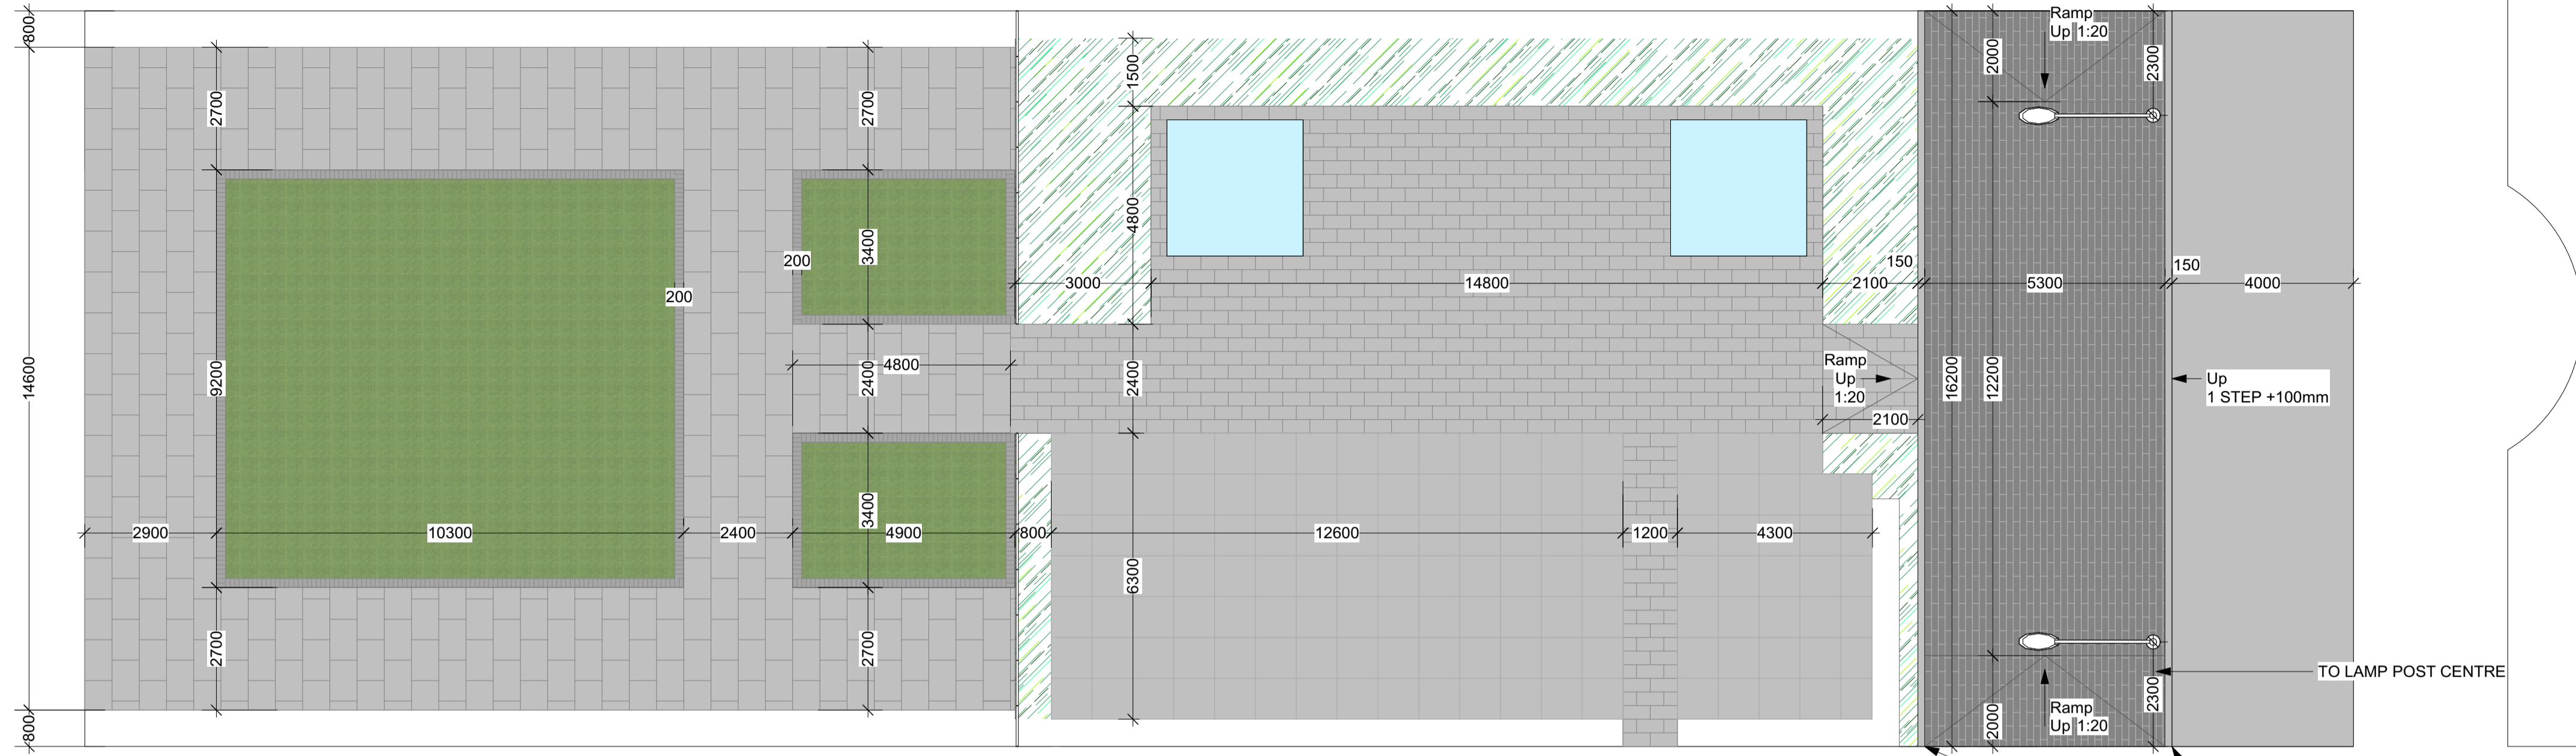


3 SETTING OUT - PLOT 2
Scale: 1:100

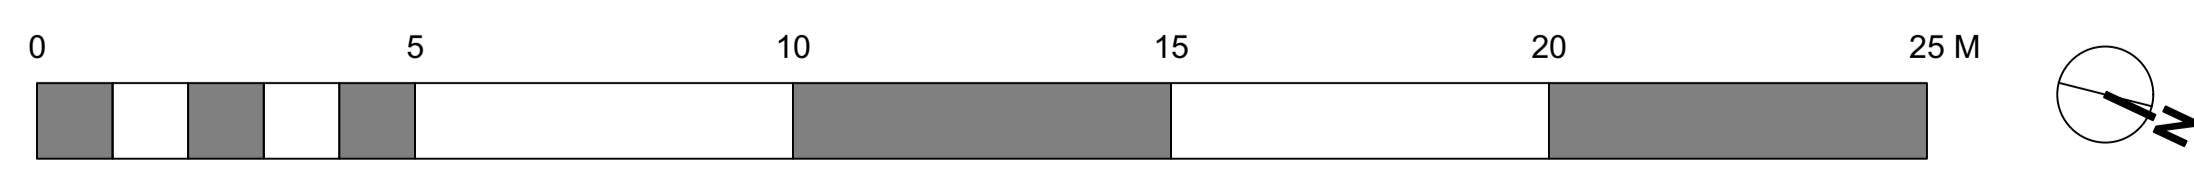

4 HEDGES AND RAIL LENGTHS, FURNITURE SPACING - PLOT 2
Scale: 1:100

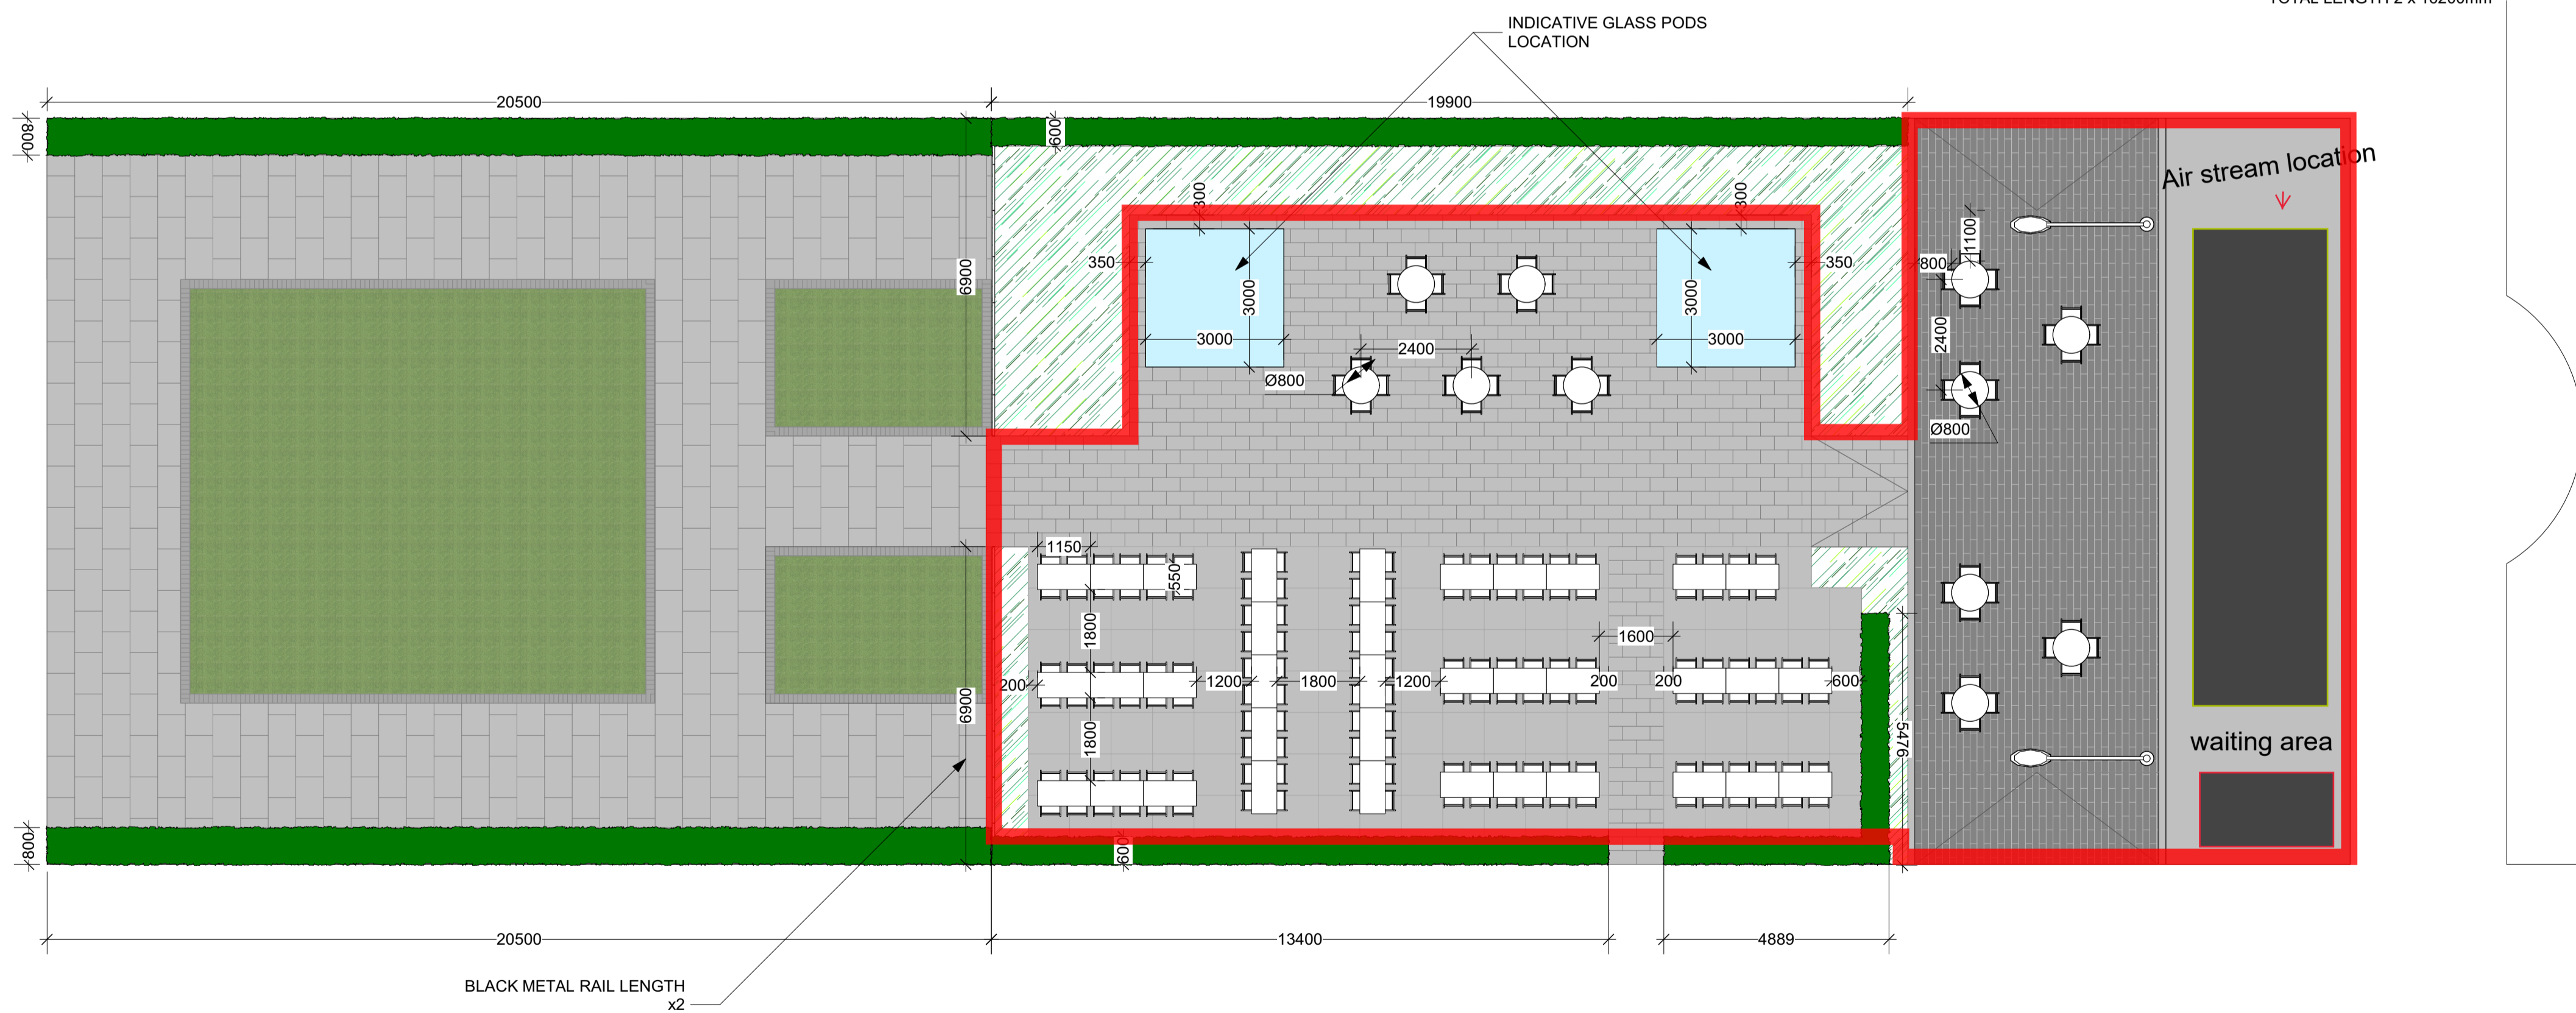

NOTES
DO NOT SCALE FROM THIS DRAWING
ALL DIMENSIONS TO BE CHECKED ON SITE
USE FIGURED DIMENSIONS ONLY
THE GENERAL CONTRACTOR IS RESPONSIBLE FOR CHECKING
ALL DIMENSIONS ON SITE
THE DESIGNER IS TO BE INFORMED OF ANY DISCREPANCY
DRAWING BASED ON SURVEY INFORMATION SUPPLIED BY
OTHERS
This drawing is the property of i-Echo Ltd.
Copyright is reserved by them and the drawing is issued on the condition that
it is not copied, reproduced, retained, or disclosed to any unauthorised
person, either wholly or in part without the consent in writing of i-Echo Ltd.

NO.	DATE	DETAILS

REVISIONS



CLIENT

JOB TITLE
Lavershot Garden Centre, Windlesham

DRAWING TITLE
SETTING OUT, HEDGES AND RAIL LENGTHS, TABLE SPACING - PLOT 2

DRAWING No. 1	DRAWN BY MP/ZM	DATE 27/01/2021
Based on	Sheet no. 8	SCALE 1:100